



VIEW FROM SOUTH EAST

11.10.2014


PROPOSED SCHEME

HARBOR RETIREMENT ASSOCIATES
LONG GROVE ILLINOIS




- ① FACE BRICK
- ② FIBER CONCRETE BOARD SIMS
- ③ ASPHALT FINISHES
- ④ VINYL CASHEMINT WINDOWS WITH ARCHITECTURAL MUNTINS
- ⑤ PREFINISHED ALUMINUM GUTTERS AND DOWN SPOUT
- ⑥ PRECAST DECOMPOSITIVE SANDING
- ⑦ PAINTED FIBER GLASS COLUMN
- ⑧ PAINTED WOOD COLUMN & EDGE TRIM
- ⑨ PREFINISHED METAL BALCONY
- ⑩ PREFINISHED METAL STANDING SEAM ROOF
- ⑪ DECOMPOSITIVE STONE


⑫ PREFINISHED ALUMINUM STORE FRONT AND DOORS

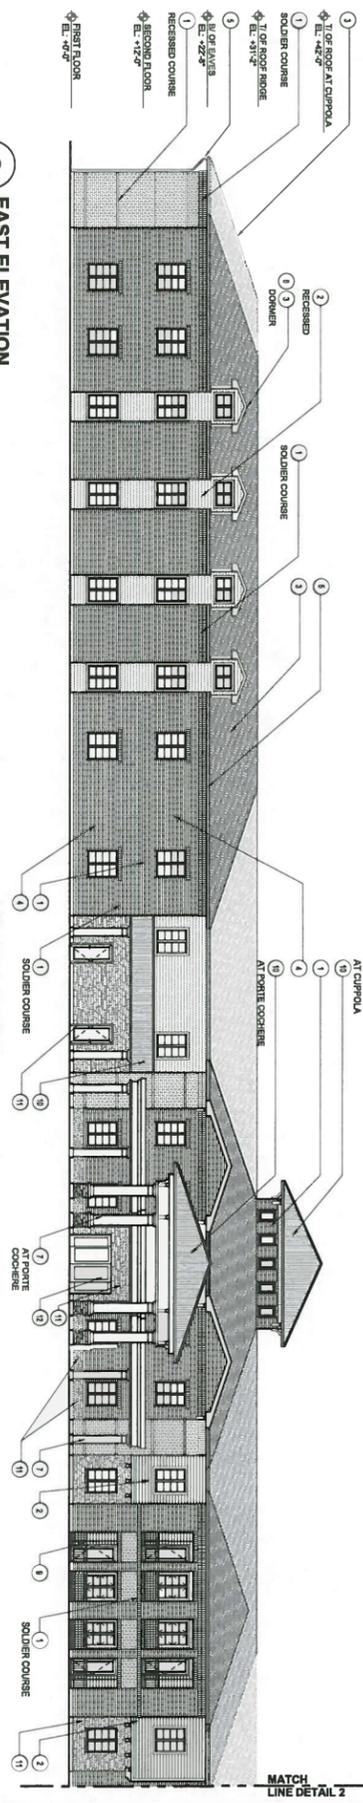

3 EAST ELEVATION
SCALE: 3/32"=1'-0"

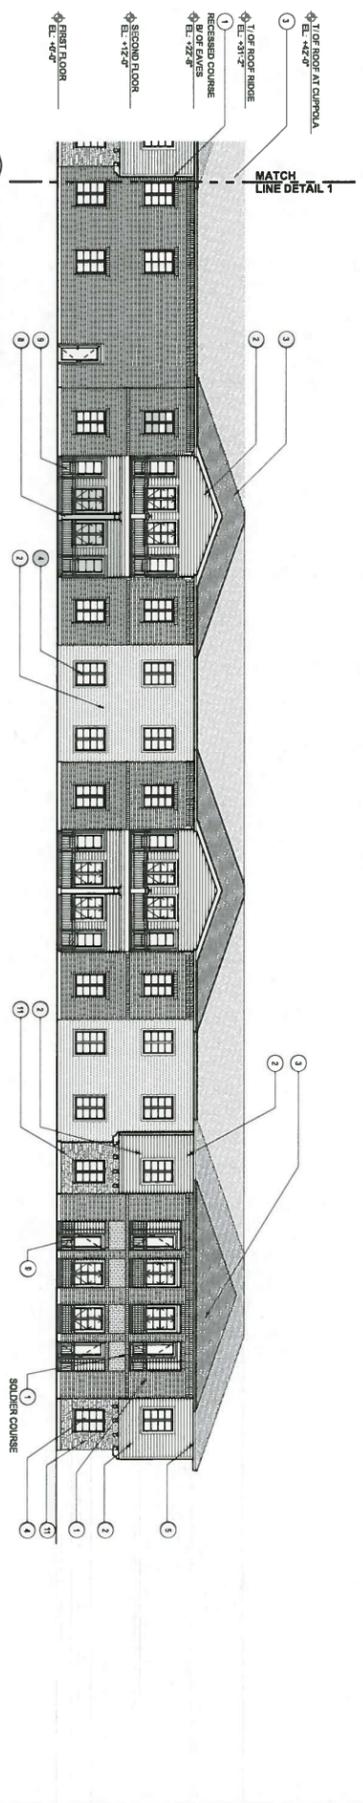

2 EAST ELEVATION
SCALE: 3/32"=1'-0"

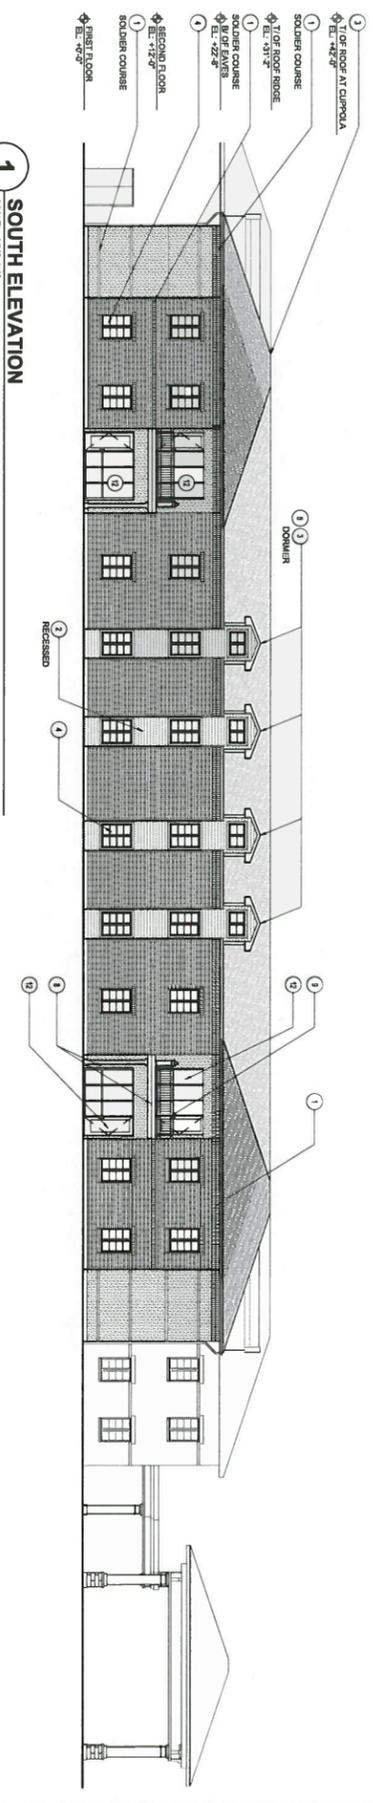

1 SOUTH ELEVATION
SCALE: 3/32"=1'-0"

SCB
S4
C1
B1
W1
CH
31
S8
41
Architecture PH

NO.	DATE	DES.
11-18-2014	AM	
10-18-2014	BS	
06-28-2014	BS	


HarborCh
of Long G
Senior Living

Long Grove, IL
© 2014 Scaevon Corde
**BUILDING
ELEVATIO**


Drawn By:
Checked By:
PMP/PPA (cert. in
Project Number:
2013039

- 1 FACE BRICK
- 2 FIBER CEMENT BOARD SIDING
- 3 ASPHALT SHINGLES
- 4 VINYL CASHEMINT WINDOWS WITH ARCHITECTURAL MUNTINS
- 5 PREFINISHED ALUMINUM GUTTER AND DOWN SPOUT
- 6 PRECAST DECORATIVE BANDING
- 7 PAINTED FIBER GLASS COLUMN
- 8 PAINTED WOOD COLUMN & EDGE TRIM
- 9 PREFINISHED METAL RAILING
- 10 PREFINISHED METAL STANDING SEAM ROOF
- 11 DECORATIVE STONE


12 PREFINISHED ALUMINUM STORE FRONT AND DOORS

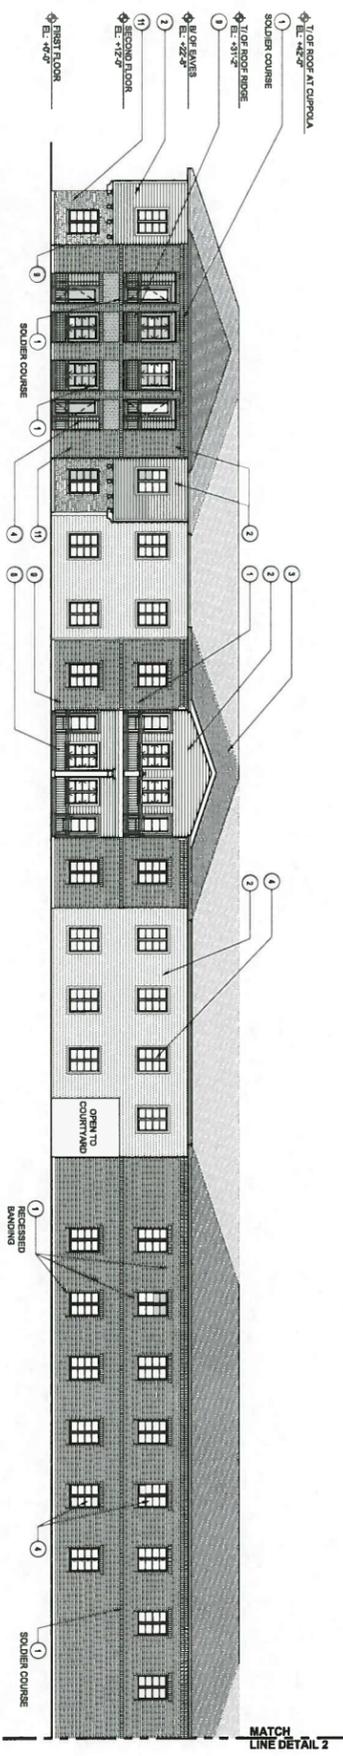

3 WEST ELEVATION
SCALE: 3/32"=1'-0"

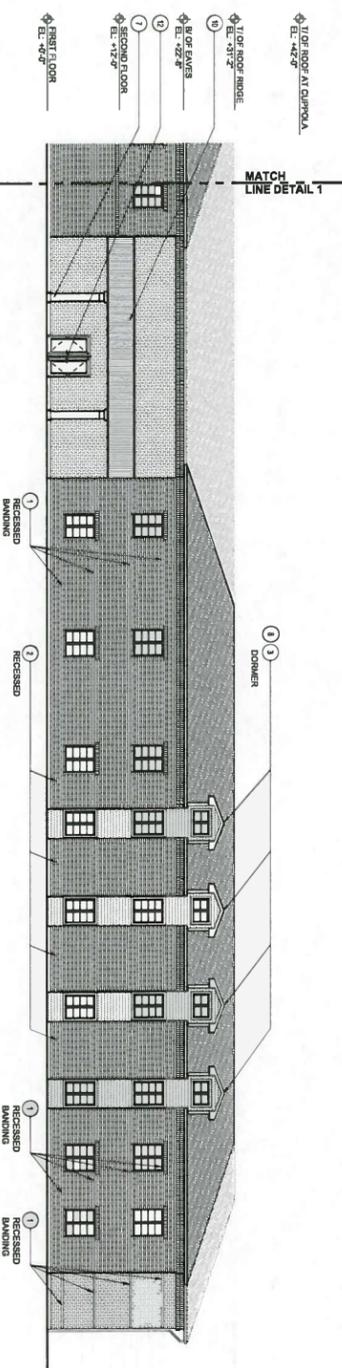

2 WEST ELEVATION
SCALE: 3/32"=1'-0"

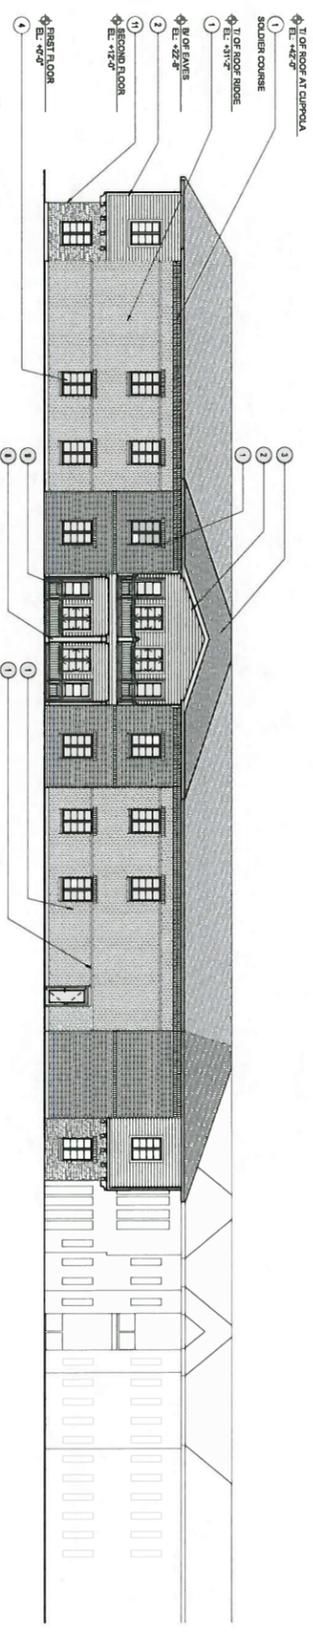

1 NORTH ELEVATION
SCALE: 3/32"=1'-0"

SCP
S1
C1
B1
WA
CH
31
S9
41
Architecture Pllc

NO.	DATE	DES
11	10.20.14	AM
10	10.20.14	SS
06	10.20.14	SS

HarborCh:
of Long G
Senior Living

Long Grove, IL
© 2014 Solomon Cordell
BUILDING
ELEVATIO

Drawn By:
Checked By:
Project Number:
2013039

