



MT

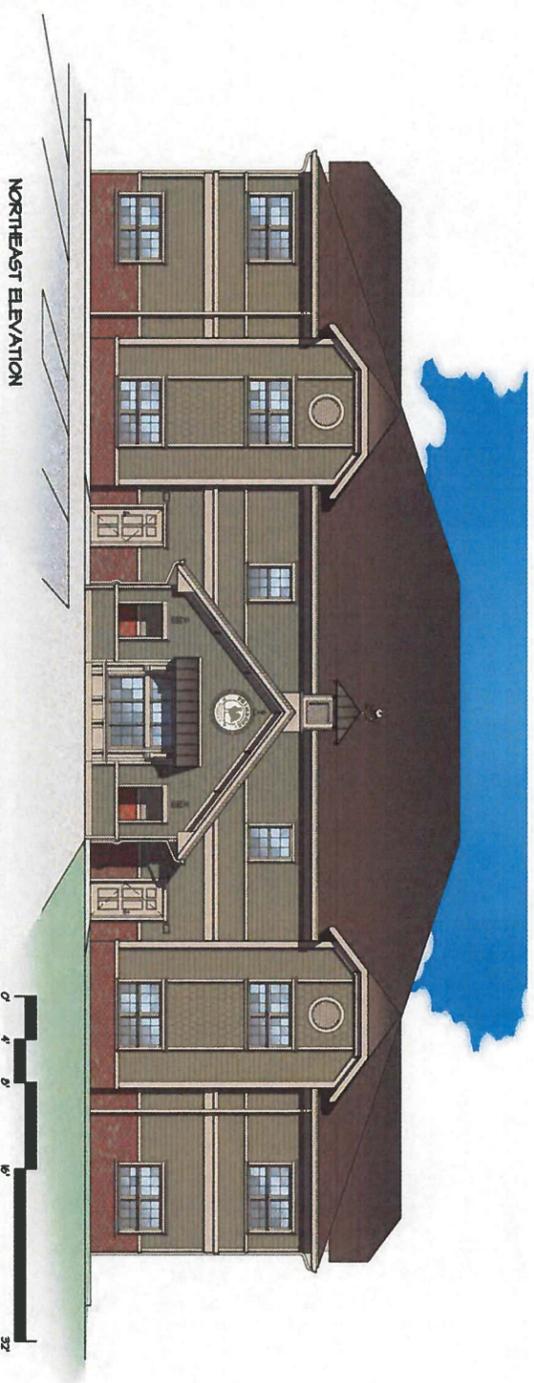

NORTHEAST ELEVATION

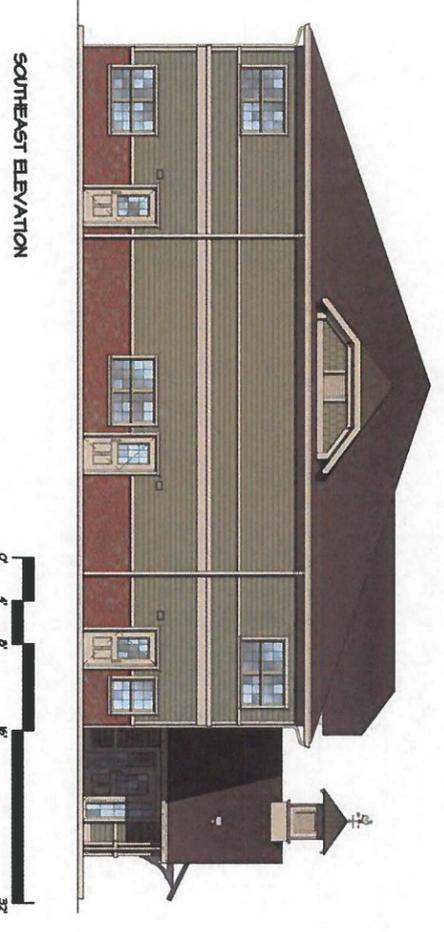

SOUTHEAST ELEVATION



EXTERIOR COLOR SCHEDULE

A	TRASH ENCLOSURE GATES (POST & RAILS)	RYN HC 127 TATE OLIVE (POST & RAILS)
B	EXTERIOR HD. TRIM, EXTERIOR DOORS, FINISHES, LOWNERS AND OPERA WALLS, GUTTERS AND DOWN SPOUTS	TO MATCH MAKEUP TRIM SANDSTONE BEIGE BRD-30 (BN HC-02 or SH SH 657)
C	EXTERIOR TRUCK/MTR WHEELS	SANDSTONE BEIGE BRD-30 (BN HC-02 or SH SH 657)
D	HANDS	BEIGE ALUMINUM/VINYL
E	SIDING	WAGERTANK EXPOSED CEDAR/RELL TATE OLIVE (BN 112)
F	ASPHALT SHINGLES	HUMPH, 6W/ STILE, GRND SLODA
NOTE: ALL ROOF MOUNTED EQUIPMENT SHALL BE PAINTED TO MATCH ROOF COLOR		
G	STANDING SEAM ROOF	ASP-GRN SHAPSEAM - 12" COLOR = DARK BROWN
H	STEEL MAINS SUPPORTS & HOOD BRACKETS	SANDSTONE BEIGE BRD-30 (BN HC-02 or SH SH 657) INDUSTRIAL FINISH, EXTERIOR APPLICATION
I	BRICK	ROYAL CONCRETE MODULAR BRICK, BUFF COLORED MORTAR

DATE: 2/2/2015

Children's Design Group
 Mark D. Pinyan, AIA - Architect
 PO BOX 1166
 GULF SHORES, AL 36547
 (256) 324-5824
 (256) 350-0583 Fax
 child.design@mindspring.com



A New Building For
Palmrose School Franchising Company
 1860 Cedarbrook Road
 North Georgia 3014
 Copyright © 2011
 Palmrose School Franchising Company
 1860 Cedarbrook Road, North Georgia 3014
 From: 10-000-010 - Mark, mark@palmroseschools.com

Site:
**Palmrose School at
 Long Grove
 Long Grove, IL
 Old McHenry Road**



Drawing Title:
**EXTERIOR
 ELEVATIONS**

Children's Design Group
 Mark D. Perry, AIA - Architect
 PO BOX 1365
 Gulf Shores, AL 36547
 (251) 560-3204
 (251) 590-0593 Fax
 child.design@primrose.com



A New Building Form
Primrose School Franchising Company
 5600 Cedarcrest Road
 North, Georgia 3004
 Copyright © 2011
 From: 10-020-0101 Primrose School Franchising Company
 122 West Oak Ridge Road, Lynchburg, VA 24501


Site:
**Primrose School at
 Long Grove
 Old McHenry Road
 Long Grove, IL**



Drawing Title:
EXTERIOR MATERIALS



PAINT: SANDSTONE BEIGE - TRIM

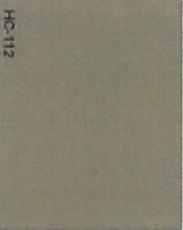

PAINT: TAIT OLIVE



SIDING



SHINGLES



BRICK




STANDING SEAM ROOF & SUPPORTS

EXTERIOR COLOR SCHEDULE

- Ⓐ ROUGH POLYURETHANE GATES
INDUSTRIAL FINISH
 (POSS. 1 FINISH)
RAL HE 110 TAIT OLIVE
 (INDUSTRIAL FINISH
 EXTERIOR APPLICATION)
 - Ⓑ EXTERIOR HD. TRIM EXTERIOR
DOORS, FRAMES, LAMBS, AND
 AND DOWNROD'S SUPPORTS
TO MATCH HARDIE TRIM
 SANDSTONE BEIGE J40-20
 (BY HC-02 or SH 5M 057)
 - Ⓒ EXTERIOR FACIA FREEZE
SANDSTONE BEIGE J40-20
 (BY HC-02 or SH 5M 057)
 - Ⓓ WINDOWS
BEIGE ALUMINUM/VINYL
 - Ⓔ SIDING
HARDENED BEIGE CEDARWELL
 TAIT OLIVE (BY 112)
 - Ⓕ ASPHALT SHINGLES
VAUER - GAF
 STITEL (GRAND SOLUTION
 COLOR, CEDAR)
- NOTE: ALL ROOF HOARDED EQUIPMENT SHALL BE PAINTED TO
 MATCH ROOF COLOR
- Ⓖ STANDING SEAM ROOF
ASP. SEAM SQUARE - 12"
 COLOR = DARK BEIGE
 - Ⓕ STEEL JAMBS SUPPORTS &
 HOOD BRACKETS
SANDSTONE BEIGE J40-20
 (BY HC-02 or SH 5M 057)
 INDUSTRIAL FINISH
 EXTERIOR APPLICATION)
 - Ⓖ BRICK
ROYAL CORCORAN MODULAR
 GROUT. BURN COLORED VENTURE


DATE: 1/28/2015

1 LANDSCAPE PLAN
1/4"=1'-0"

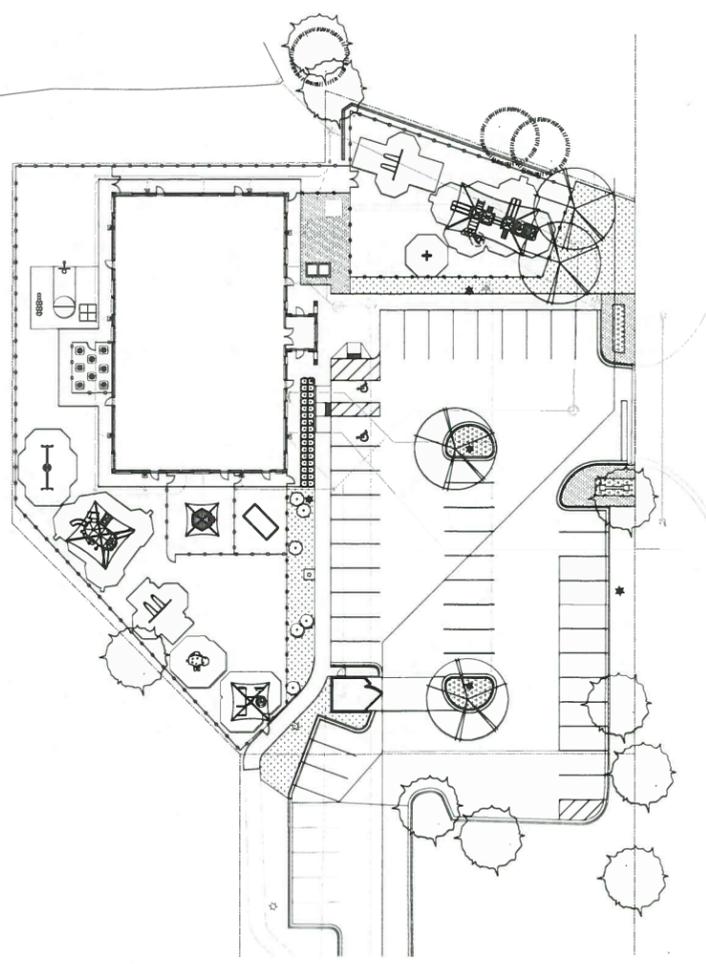

OLD MCHENRY ROAD
COUNTY HIGHWAY 32

PLANT LEGEND

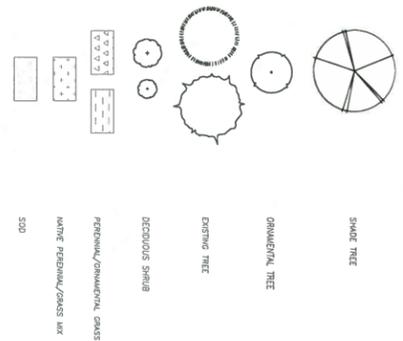

THE PERENNIAL		THE DECIDUOUS	
PLANT	PLANT	PLANT	PLANT
1.01	SHADE TREE	1.02	ORNAMENTAL TREE
1.03	EXOTIC TREE	1.04	DECIDUOUS SHRUB
1.05	PERENNIAL/ORNAMENTAL GRASS	1.06	NATIVE PERENNIAL/GRASS MIX
1.07	SOD		

<p>Juli Ordover LANDSCAPE ARCHITECT 2343 N. JANESSEN AVE CHICAGO, IL 60614 (312) 266-2255</p>	<p>2204 N. OLD MCHENRY ROAD COUNTY HIGHWAY 32 LANSING, ILLINOIS</p> <p>Building Type TWO-STORY</p>	<p>Drawing Title LANDSCAPE PLAN</p> <p>Date 12/04/2014 Drawn By JULI ORDOVER</p> <p>Drawing Number L-100</p>	<p>PRIMROSE SCHOOLS</p> <p>A New Building For: Primrose School Franchising Company 3600 Cedarcrest Road Acworth, Georgia 30101 ©2012 Primrose School Franchising Company</p> <p><small>These drawings and the design represented hereby are the exclusive property of Primrose School Franchising Co. Reproduction or any use of these drawings after their use for the project intended without the express written consent of Primrose School Franchising Co. is prohibited. Any unauthorized use will be subject to legal action.</small></p>
--	---	--	--

