



LONG GROVE SENIOR CARE

ILLINOIS ROUTE 53, LONG GROVE, IL

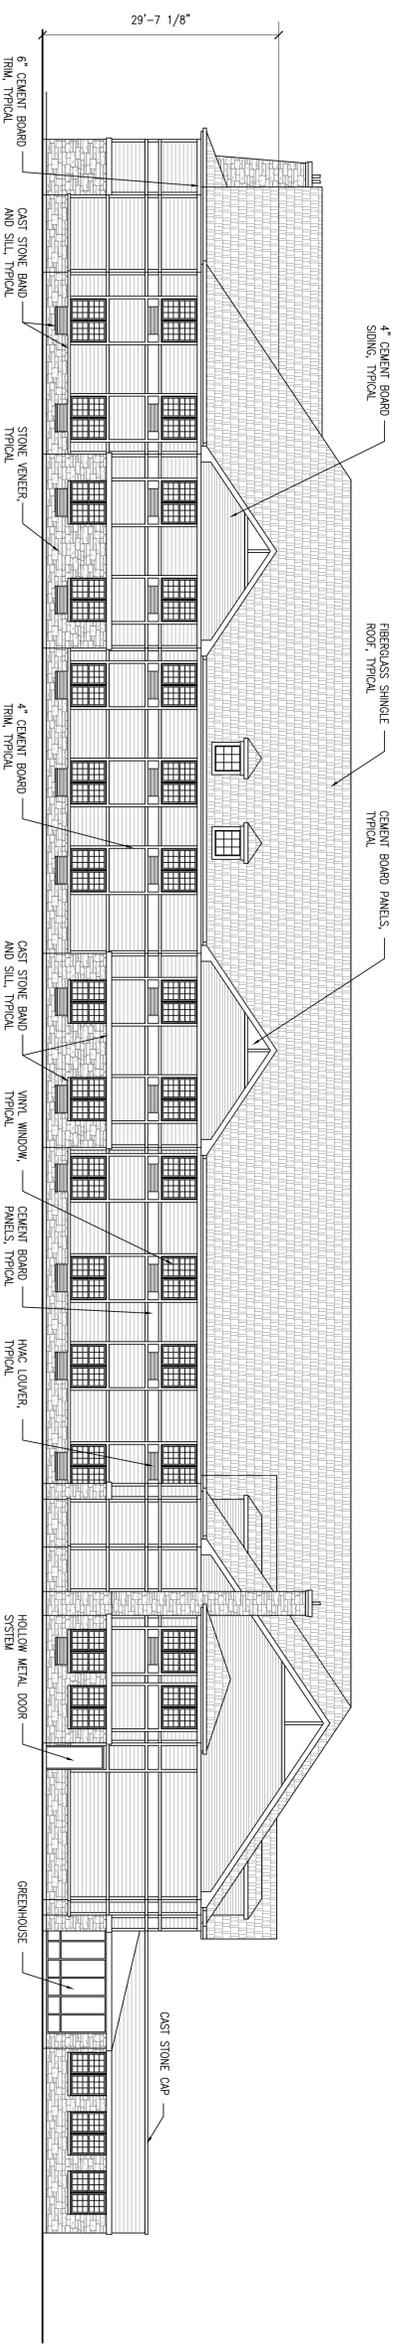

West Elevation Assisted Living

SCALE: 3/32"=1'-0"

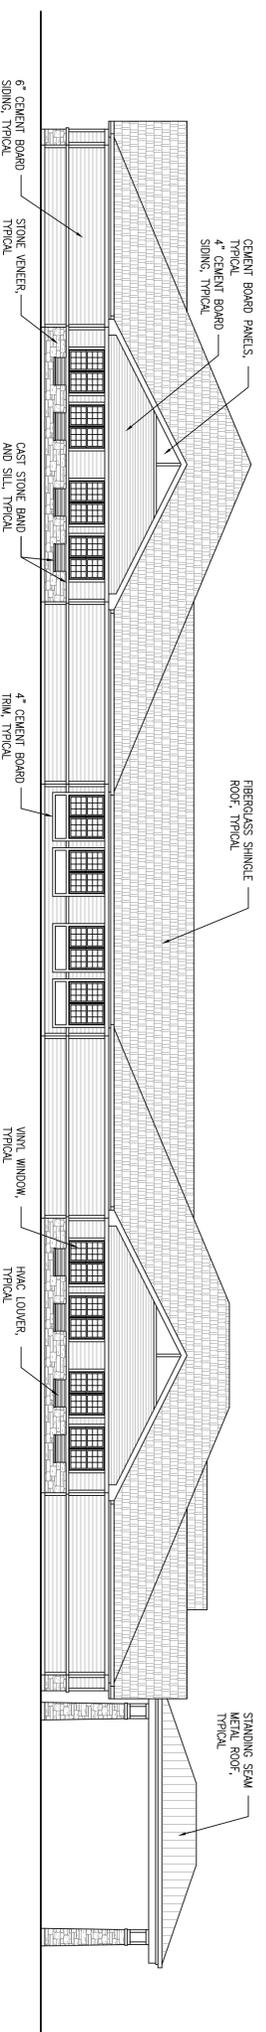

East Elevation Memory Care

SCALE: 3/32"=1'-0"

PRELIMINARY SCHEMATIC DESIGN.
 COPYRIGHT 2014 GLEASON ARCHITECTS, P.C.
 DATE: 5/30/14
 JOB NUMBER: 13-025

GLEASON ARCHITECTS, P.C.



769 Heartland Drive, Unit A Sugar Grove, Illinois
 Phone: 630-466-8740 Fax: 630-466-8760