
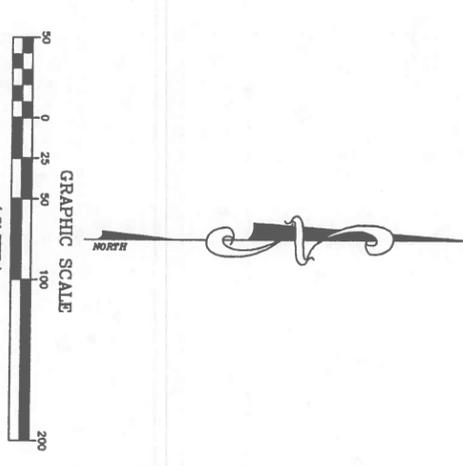


PRELIMINARY PLAN
OF
STEINBACH SUBDIVISION
BEING A SUBDIVISION IN

THE SOUTH HALF OF SECTION 35, TOWNSHIP 44
NORTH, RANGE 10, EAST OF THE THIRD PRINCIPAL
MERIDIAN, VILLAGE OF LONG GROVE, LAKE COUNTY,
ILLINOIS.

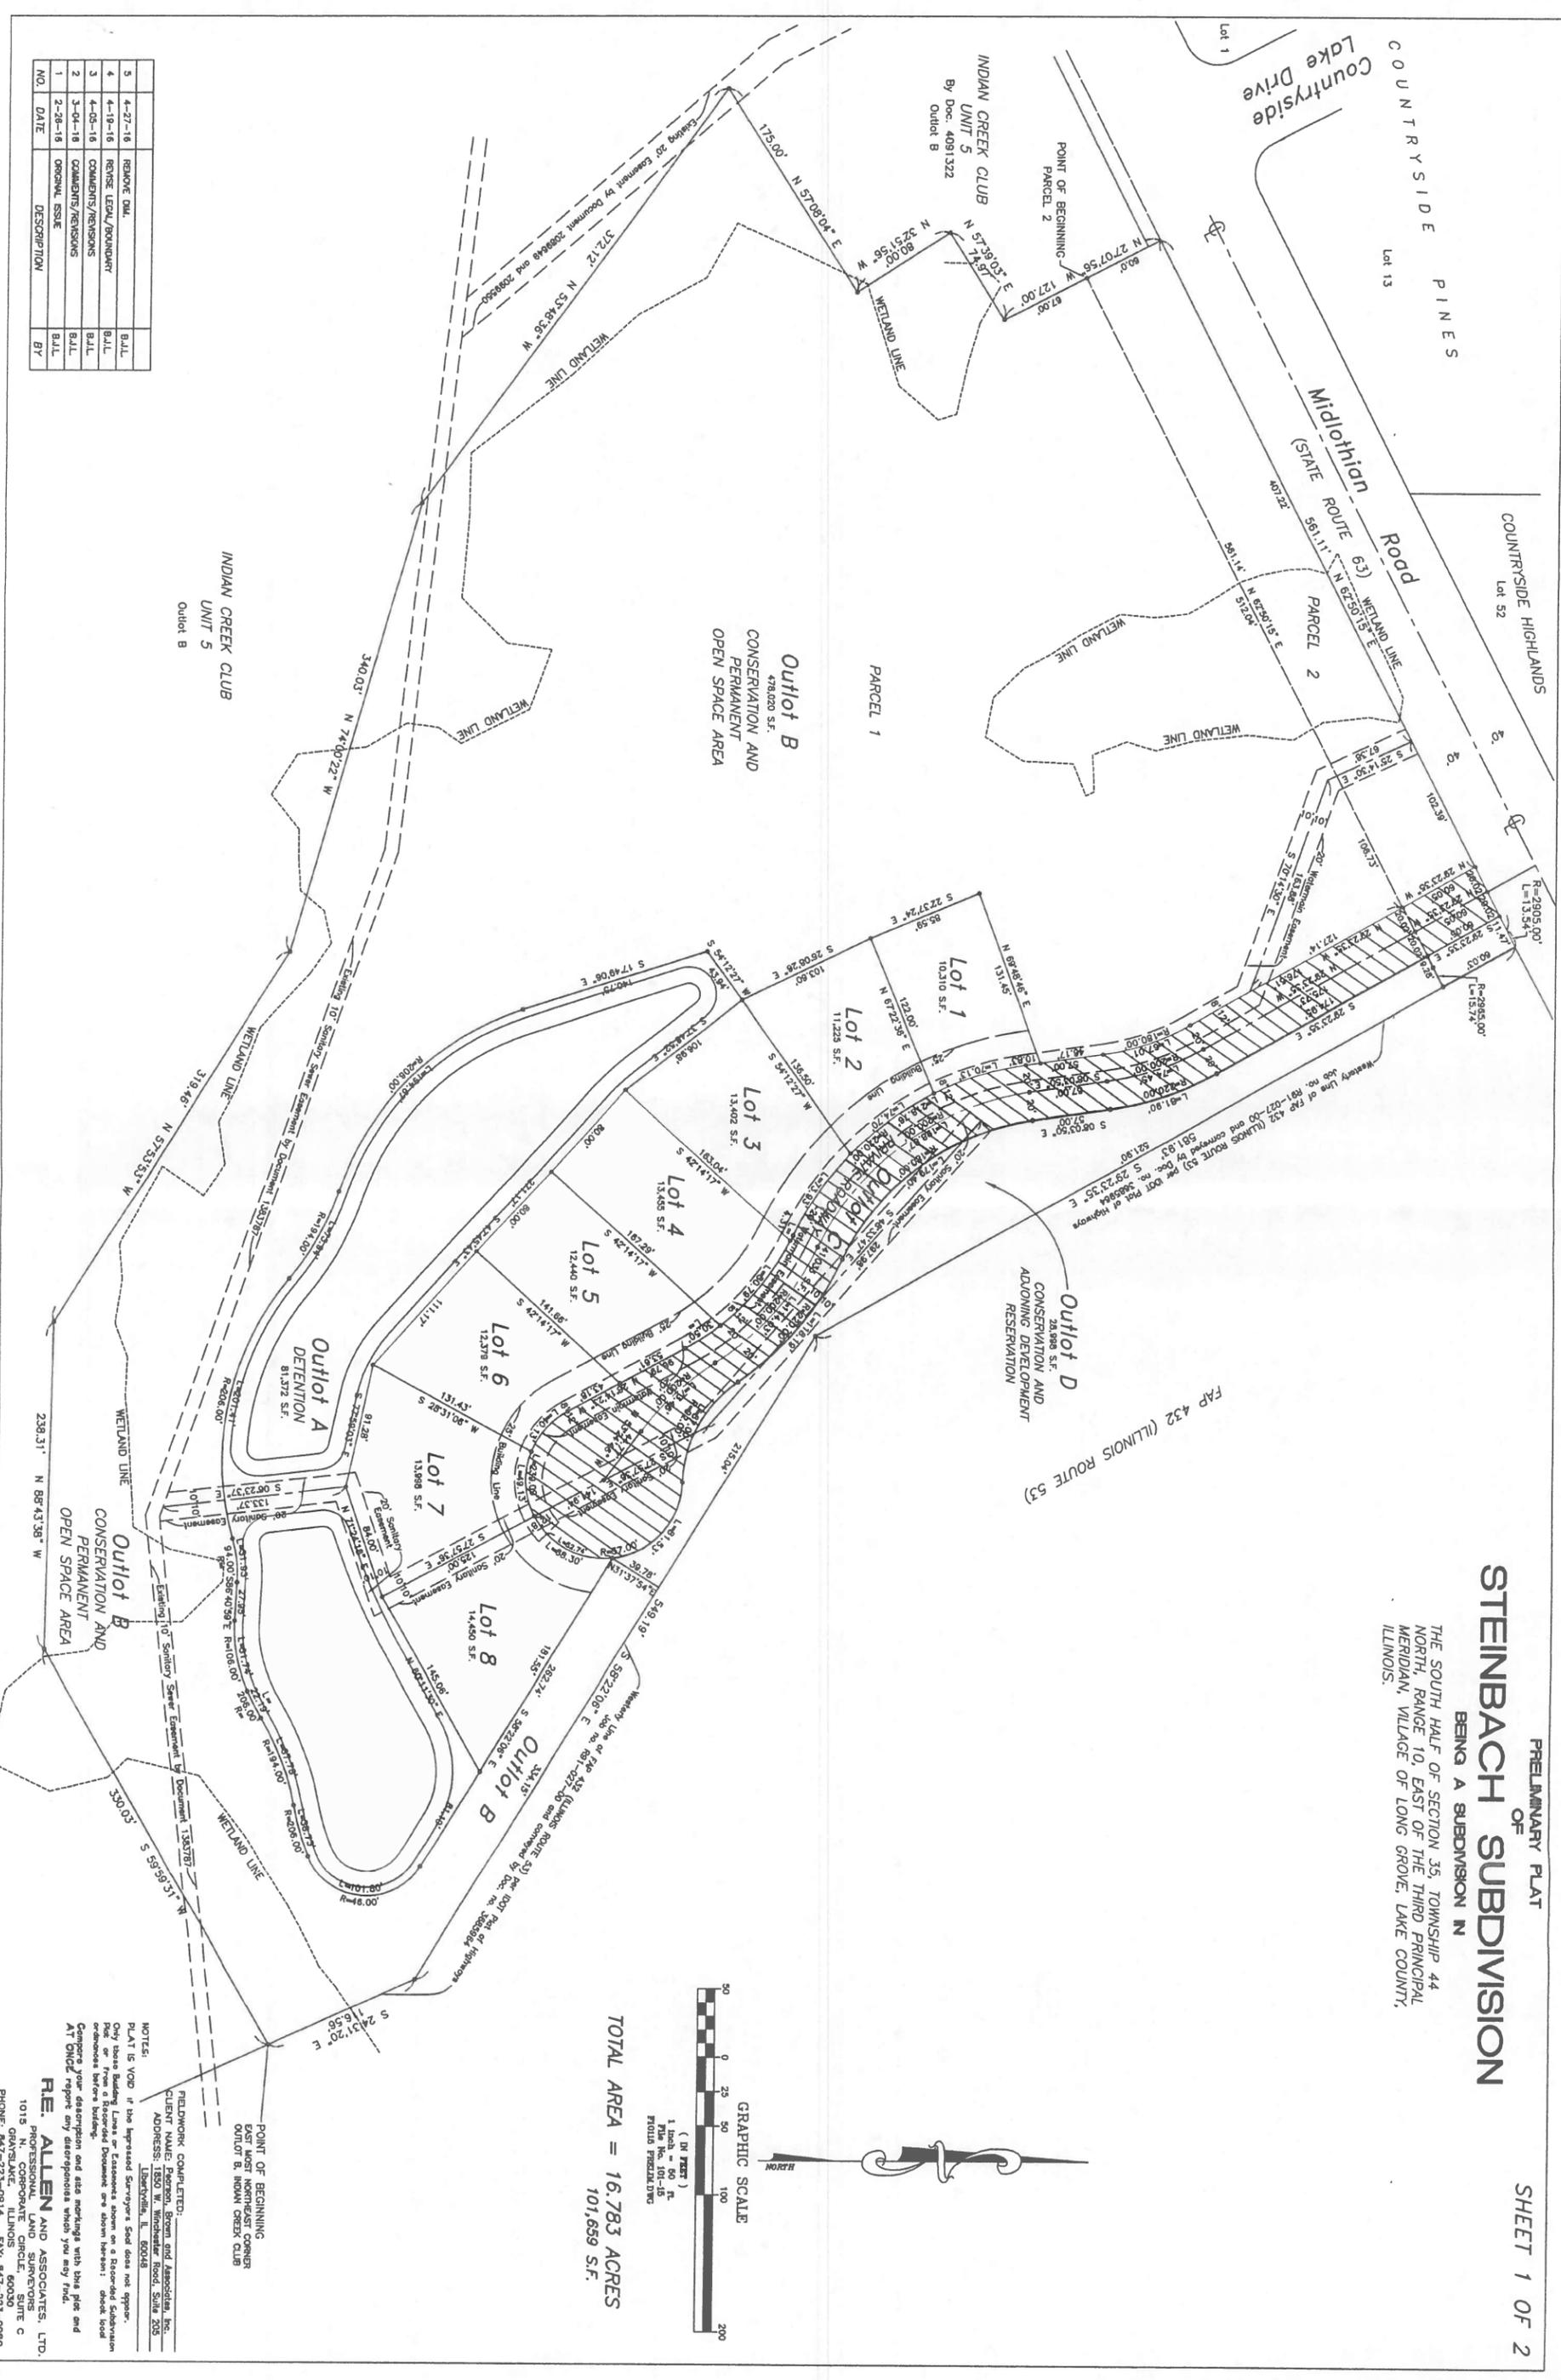

TOTAL AREA = 16.783 ACRES
101,659 S.F.

| NO. | DATE | DESCRIPTION | BY |
|-----|---------|-----------------------|--------|
| 1 | 2-28-18 | ORIGINAL ISSUE | B.A.L. |
| 2 | 3-04-18 | COMMENTS/REVISIONS | B.A.L. |
| 3 | 4-05-18 | COMMENTS/REVISIONS | B.A.L. |
| 4 | 4-19-18 | REMOVE LEGAL/BOUNDARY | B.A.L. |
| 5 | 4-27-18 | REMOVE DIM. | B.A.L. |

INDIAN CREEK CLUB
UNIT 5
Outlet B

Outlet A
DETENTION
81,372 S.F.

Outlet B
478,020 S.F.
CONSERVATION AND
PERMANENT
OPEN SPACE AREA

Outlet D
26,898 S.F.
CONSERVATION AND
ADJOINING DEVELOPMENT
RESERVATION


Outlet B
CONSERVATION AND
PERMANENT
OPEN SPACE AREA

POINT OF BEGINNING
EAST MOST NORTHEAST CORNER
OUTLOT B, INDIAN CREEK CLUB

FIELDWORK COMPLETED:
CLIENT NAME: Ferguson, Brown and Associates, Inc.
ADDRESS: 1500 W. Winchester Road, Suite 205
Libertyville, IL 60048

NOTES:
PLAT IS VOID if the Impressed Surveyor's Seal does not appear.
Only those Building Lines or Easements shown on a Recorded Subdivision
Ordinance before Building Department are shown hereon; check local
Ordinances for other Building Lines or Easements.
Compare your description and site markings with this plat and
AT ONCE report any discrepancies when you are ready.

RE: ALLEN AND ASSOCIATES, LTO,
PROFESSIONAL LAND SURVEYORS
1019 SPAIN CORPORATE CENTER, SUITE C
LIBERTYVILLE, ILLINOIS 60048
PHONE: 847-223-0814 FAX: 847-223-0980

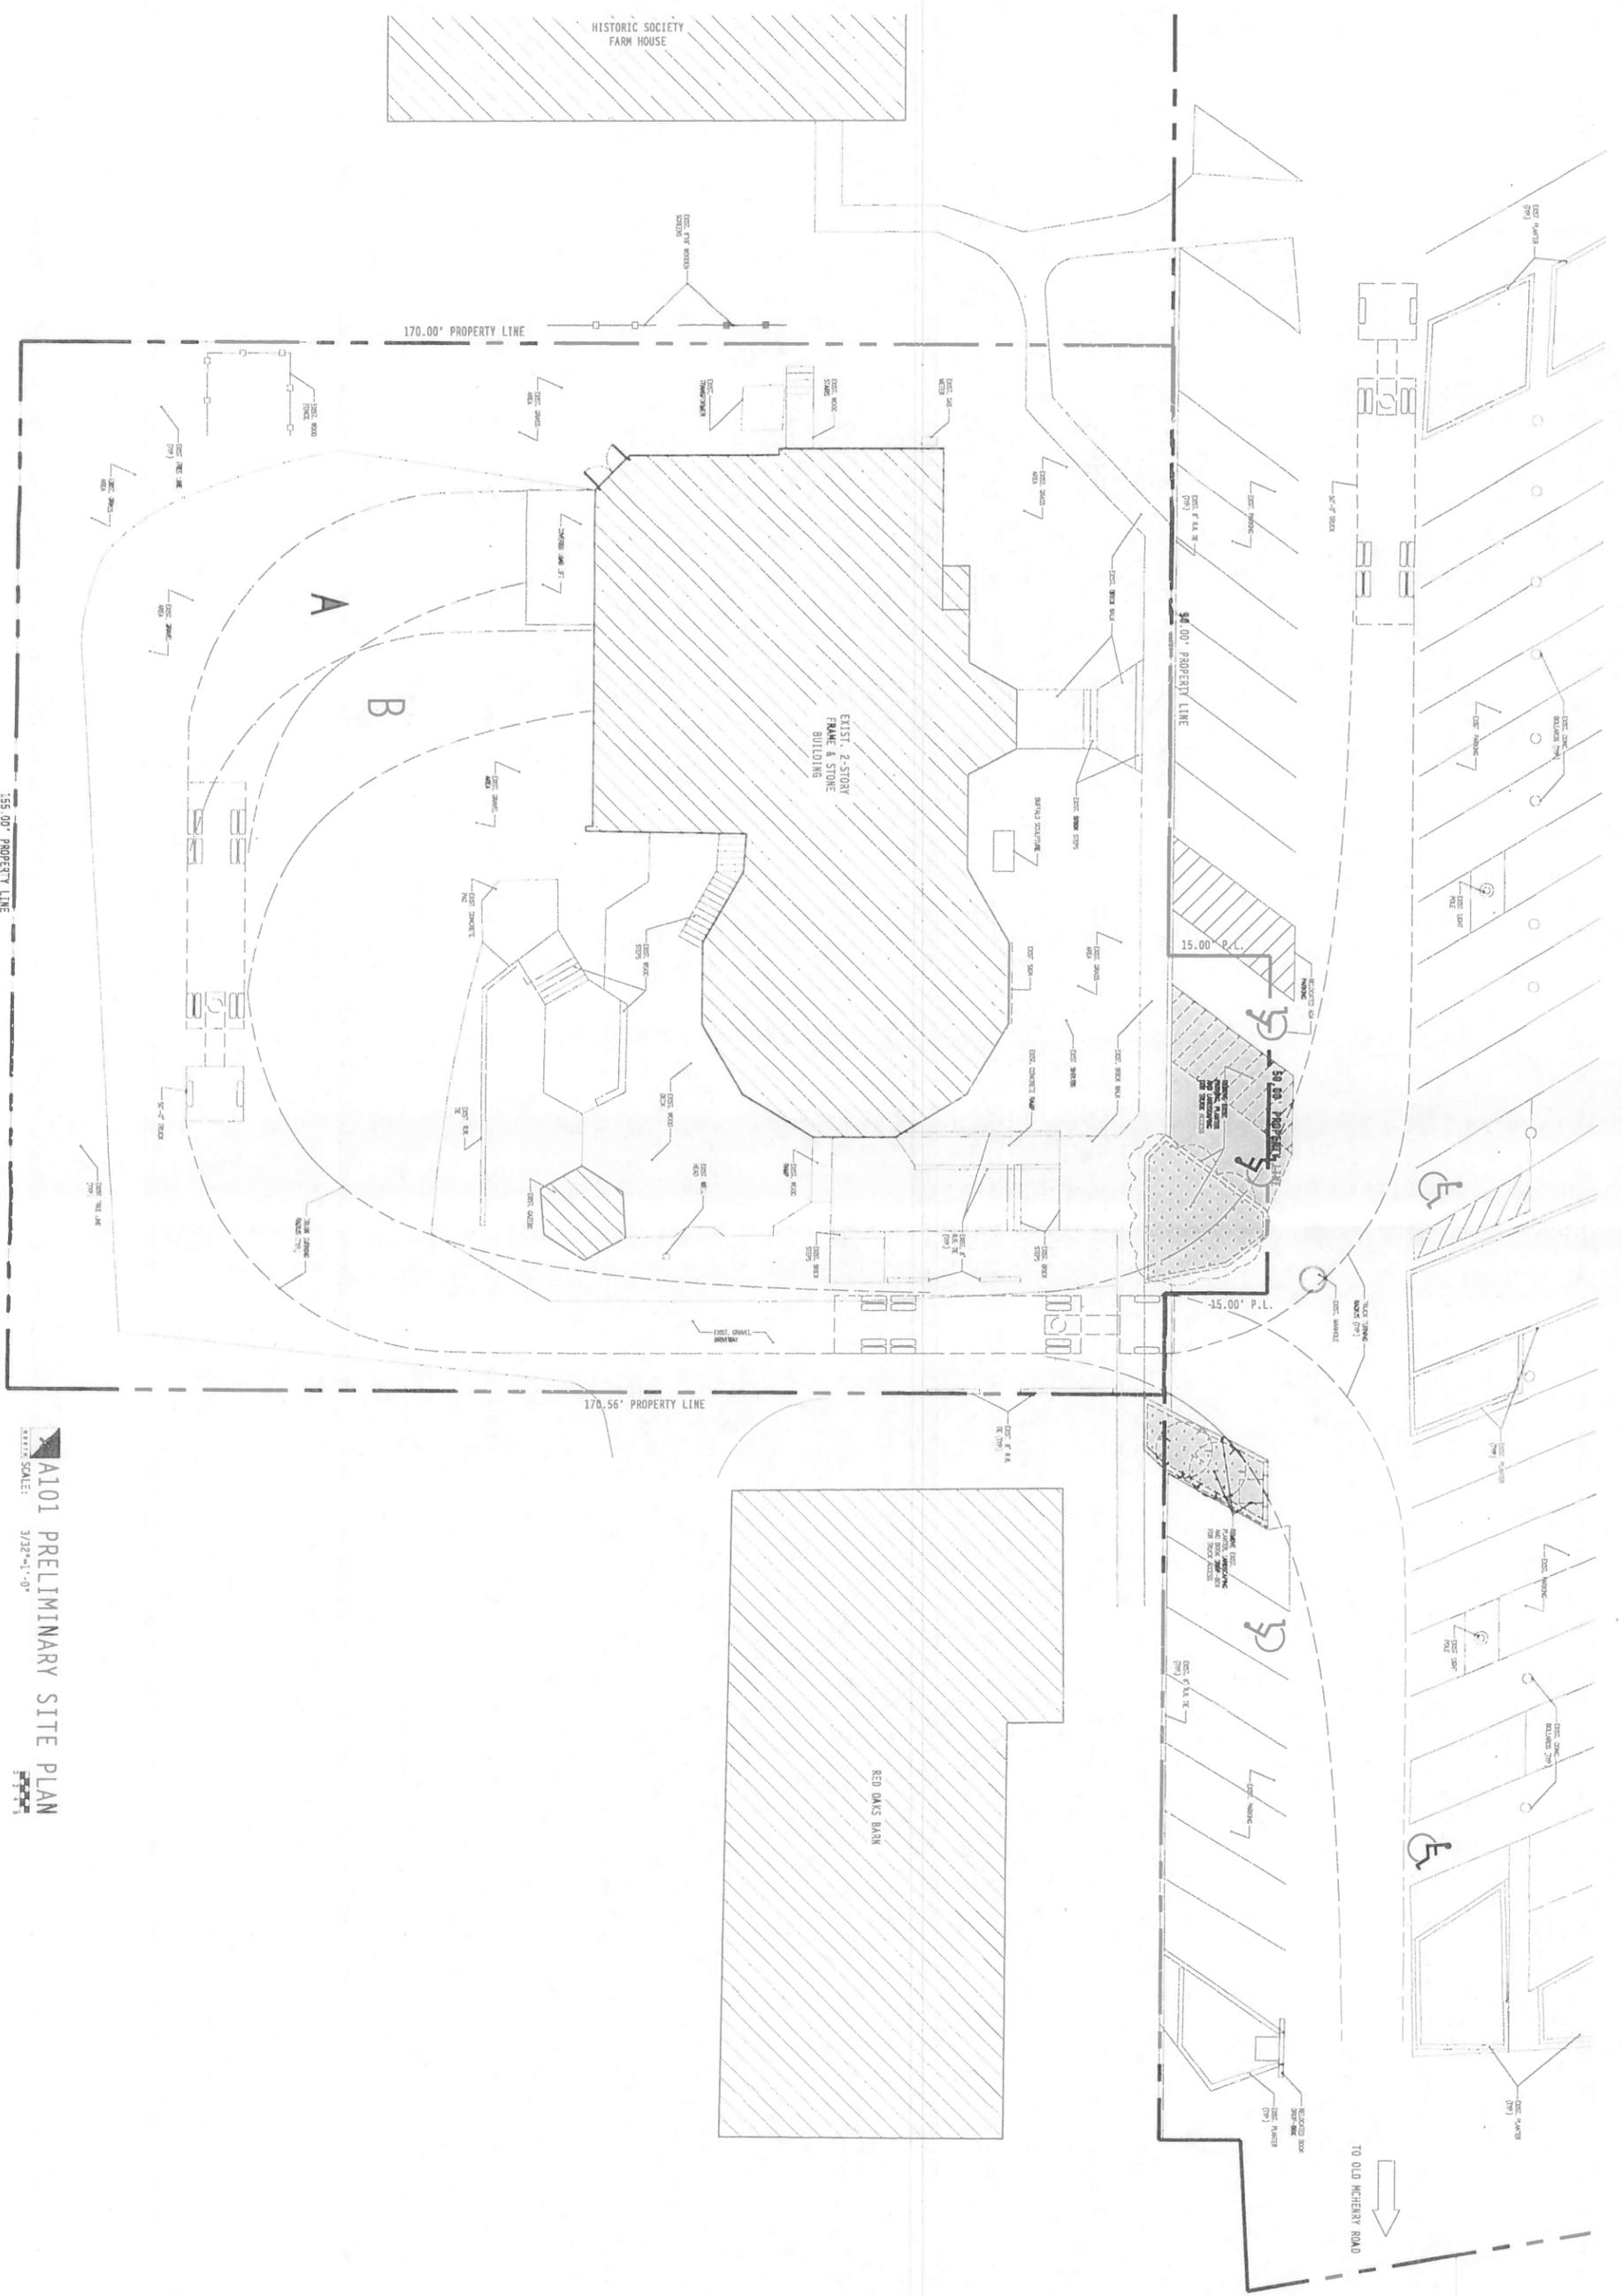

A101 PRELIMINARY SITE PLAN
 DRAWING SCALE: 3/32"=1'-0"

A1

| | |
|-----------------|-----------------------|
| PROJECT NUMBER: | |
| FILE NAME: | |
| DRAWN BY: | MM |
| APPROVED: | |
| DRAWING TITLE: | PRELIMINARY SITE PLAN |
| DRAWING SCALE: | AS SHOWN |
| DATE ISSUED: | 07/20/2016 |

PRELIMINARY SITE PLAN FOR:
BUFFALO CREEK BREWING COMPANY
 360 HISTORICAL LANE
 LONG GROVE, IL 60047

+ barker / nestor +
 ARCHITECTURE + DESIGN
 600 W. CERNAK, JSC CHICAGO, IL 60616 TEL: 847-783-1692 FAX: 847-783-1697

| ISSUE DATE | ISSUE DESCRIPTION | REVISION |
|------------|-----------------------|----------|
| 22 JULY 16 | PRELIMINARY SITE PLAN | |
| | | |
| | | |