


(IN FEET)
 1 inch = 50 ft

<u>SITE DATA</u>	
<i>BUS PARKING SPACES PROVIDED</i>	<i>14</i>
<i>EXISTING PARKING STALLS PROVIDED</i>	<i>123</i>
<i>PROPOSED PARKING STALLS PROVIDED IN SCHOOL PARKING LOT</i>	<i>199</i>
<i>PROPOSED PARKING STALLS PROVIDED AT MAINTENANCE BUILDING</i>	<i>5</i>
<i>NET PARKING STALLS ADDED</i>	<i>81</i>
<i>NIGHT/EVENT PARKING SPACES</i>	<i>72</i>

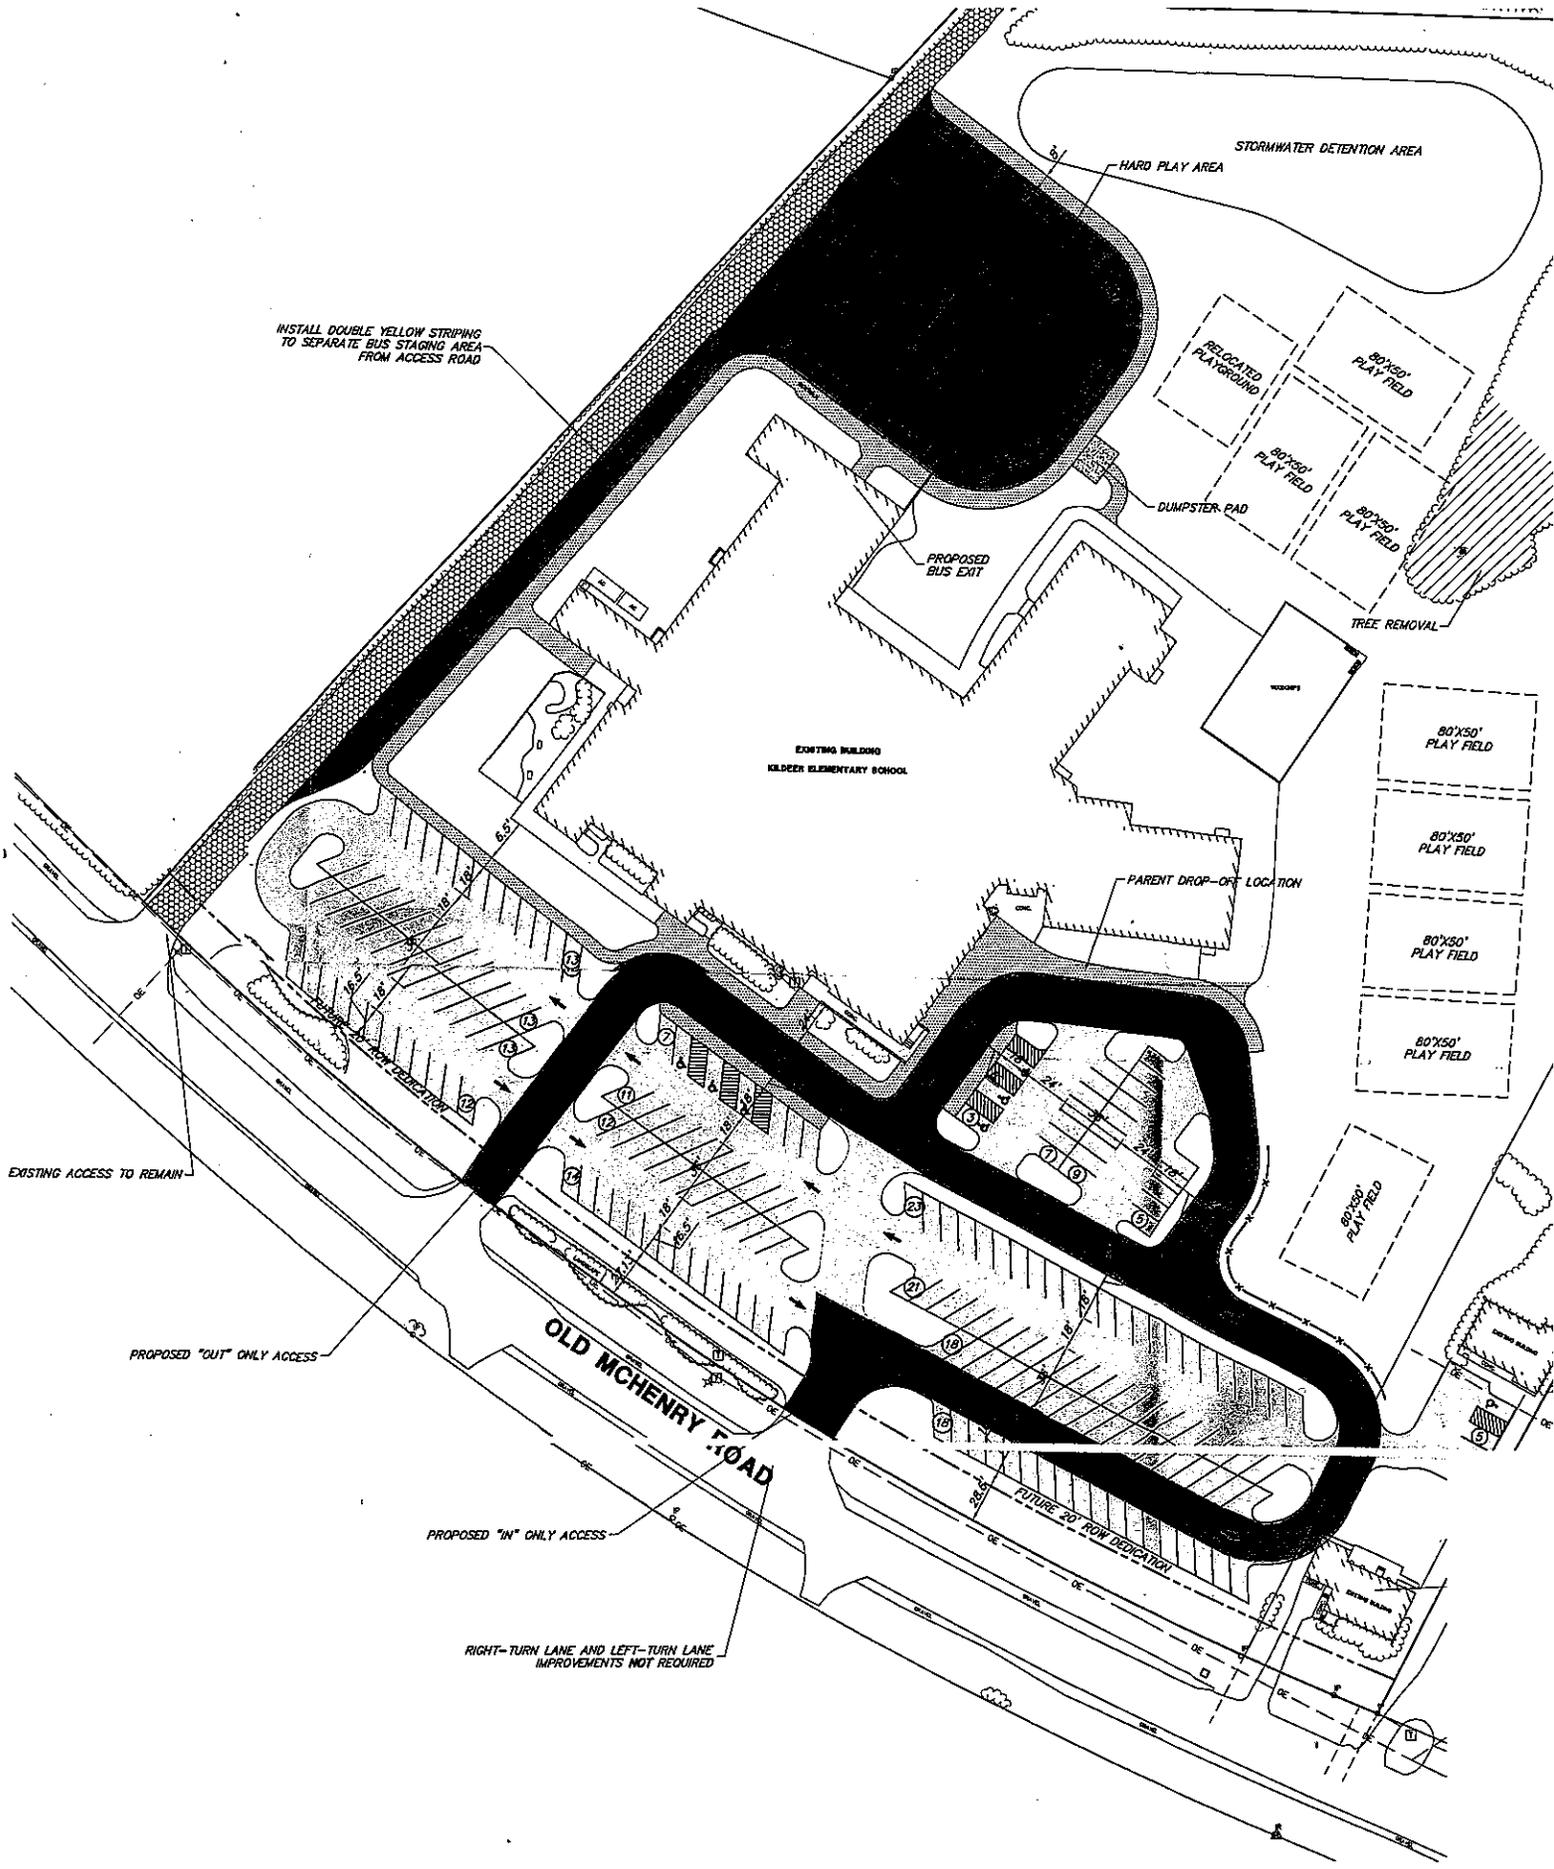

INSTALL DOUBLE YELLOW STRIPING TO SEPARATE BUS STAGING AREA FROM ACCESS ROAD

EXISTING BUILDING
KILDEER ELEMENTARY SCHOOL

OLD MCHENRY ROAD

PROPOSED SITE PLAN

**SITE PLAN RECONFIGURATION
KILDEER COUNTRYSIDE ELEMENTARY SCHOOL
SCHOOL DISTRICT #96**

COPYRIGHT NOTICE

This drawing is the property of Cowell-Hamilton Assoc., Inc. and is not to be used for any purpose other than the specific project and site named herein, and cannot be reproduced in any manner without the express written permission from Cowell-Hamilton Associates, Inc.

**MILTON
S, INC.**
s, IL. 60061
8.9701