



OLD FIELDS ROAD

### SITE DATA

- Total Gross Area: 38.18-acres
- Total Impacted Area: 14.77-acres (39% of Site)
- Total Open Space: 23.41-acres (61% of Site)
- Total Gross Wetland: 9.14-acres
- Conservation Soils: 6.03-acres
- Allowable Density: 34-lots
- Proposed Density: 29-lots
- Average Lot Area: 22,185 sf



TYPICAL LOT



## DEER TRAIL SUBDIVISION

LAKE COUNTY, ILLINOIS


May 26, 2017

BY SWANSON


DATE: 05/26/17  
 SHEET: 1 OF 1  
 SCALE: AS SHOWN  
 DRAWN: J. SWANSON

**DEER TRAIL**  
 BEING A SUBDIVISION OF  
 THE NORTHWEST QUARTER OF SECTION 36,  
 TOWNSHIP 43 NORTH, RANGE 10,  

PRELIMINARY PLAN

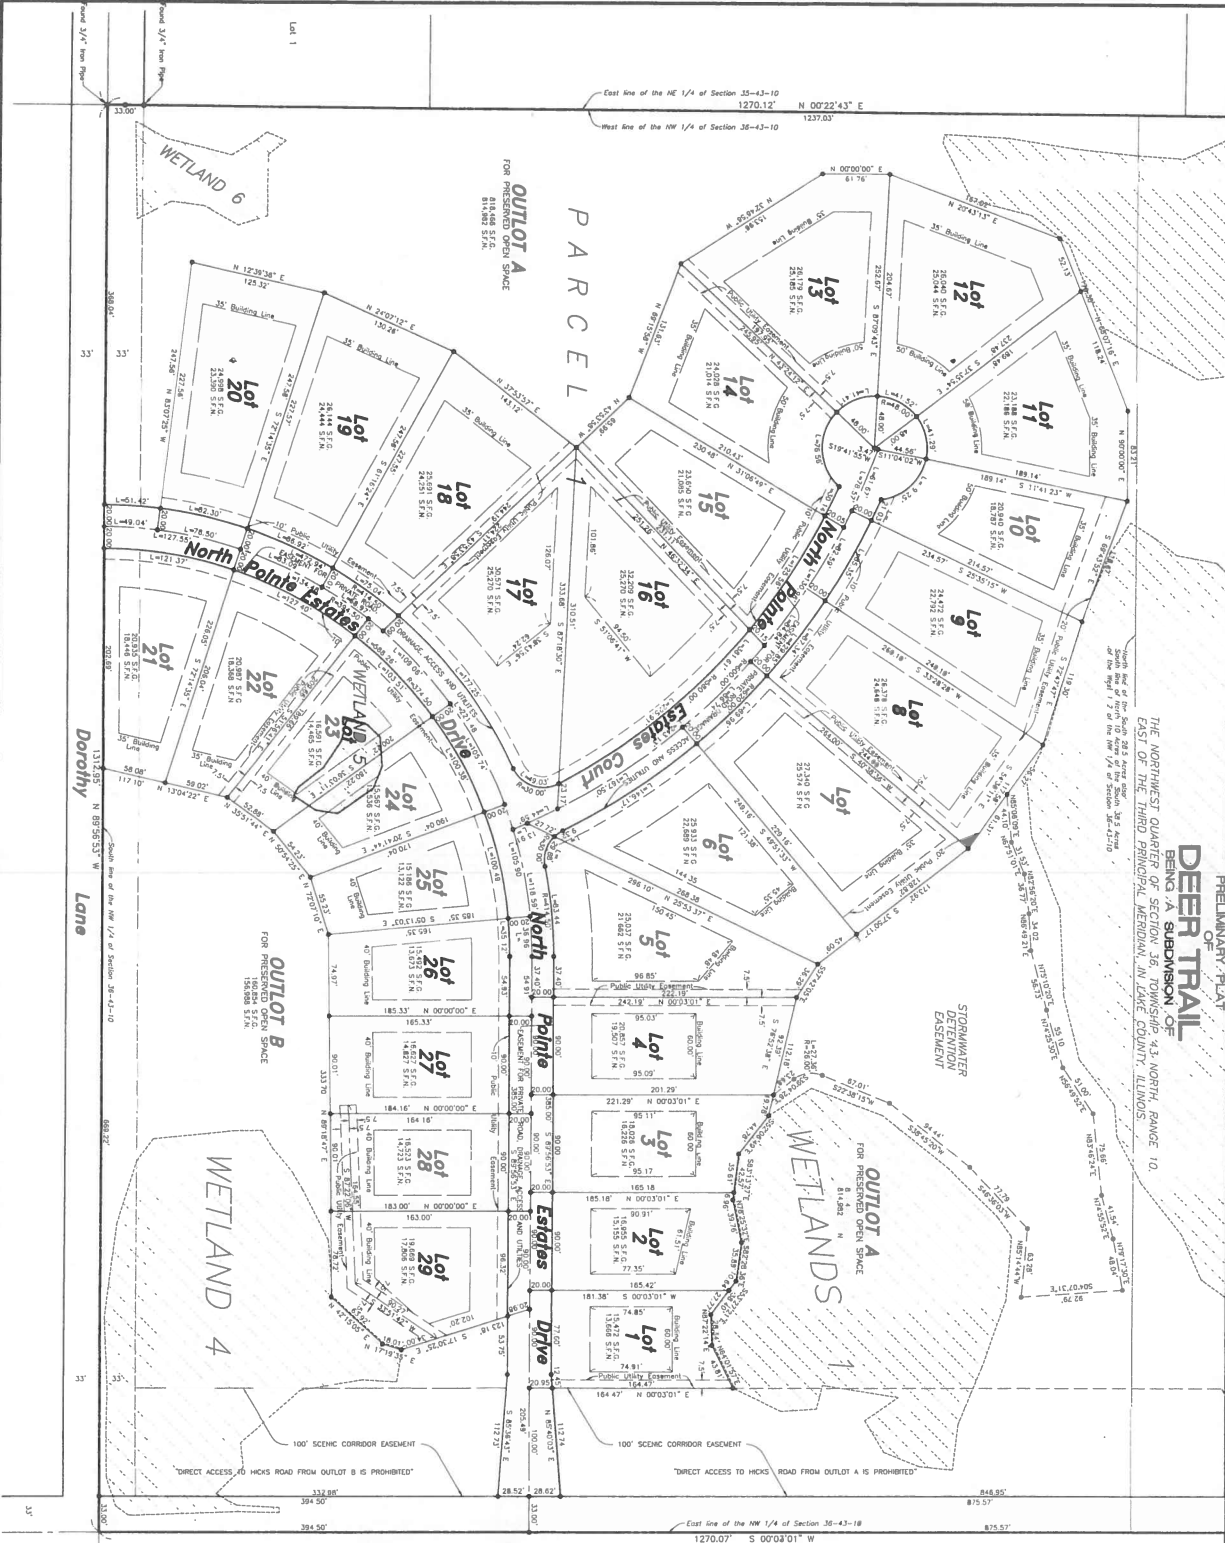

Sheet 1 of 2

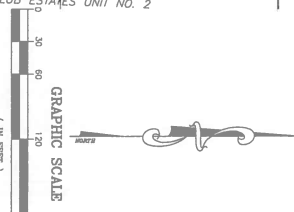

LONG GROVE COUNTRY CLUB ESTATES UNIT NO. 2

HICKS ACRES SUBDIVISION

NO.	DATE	DESCRIPTION
1	03-04-17	DESIGN REVIEW
2	07-11-17	REVISION LOT LINES
3	07-11-17	REVISION LOT LINES


